

**NBS Specification**

L10 - Windows / Rooflights / Screens / Louvres  
460 - Rooflights

**Manufacturer :** Whitesales Europa House Alfold Road Cranleigh GU6 8NQ  
Tel 01483 271371 Fax 01483 271771 E-mail sales@whitesales.co.uk

**Product Reference :** T-Vault

**Type :** Barrel vault

**Size :** Specify from Product literature

**Frame :** None

**Kerb :** Builders curb


**Material :** Specify type

**Glazing details :** GRP double skin

**Finish :** Specify from Product literature

**Other requirements :** None

**Fixing :** Please consult Whitesales for recommendations

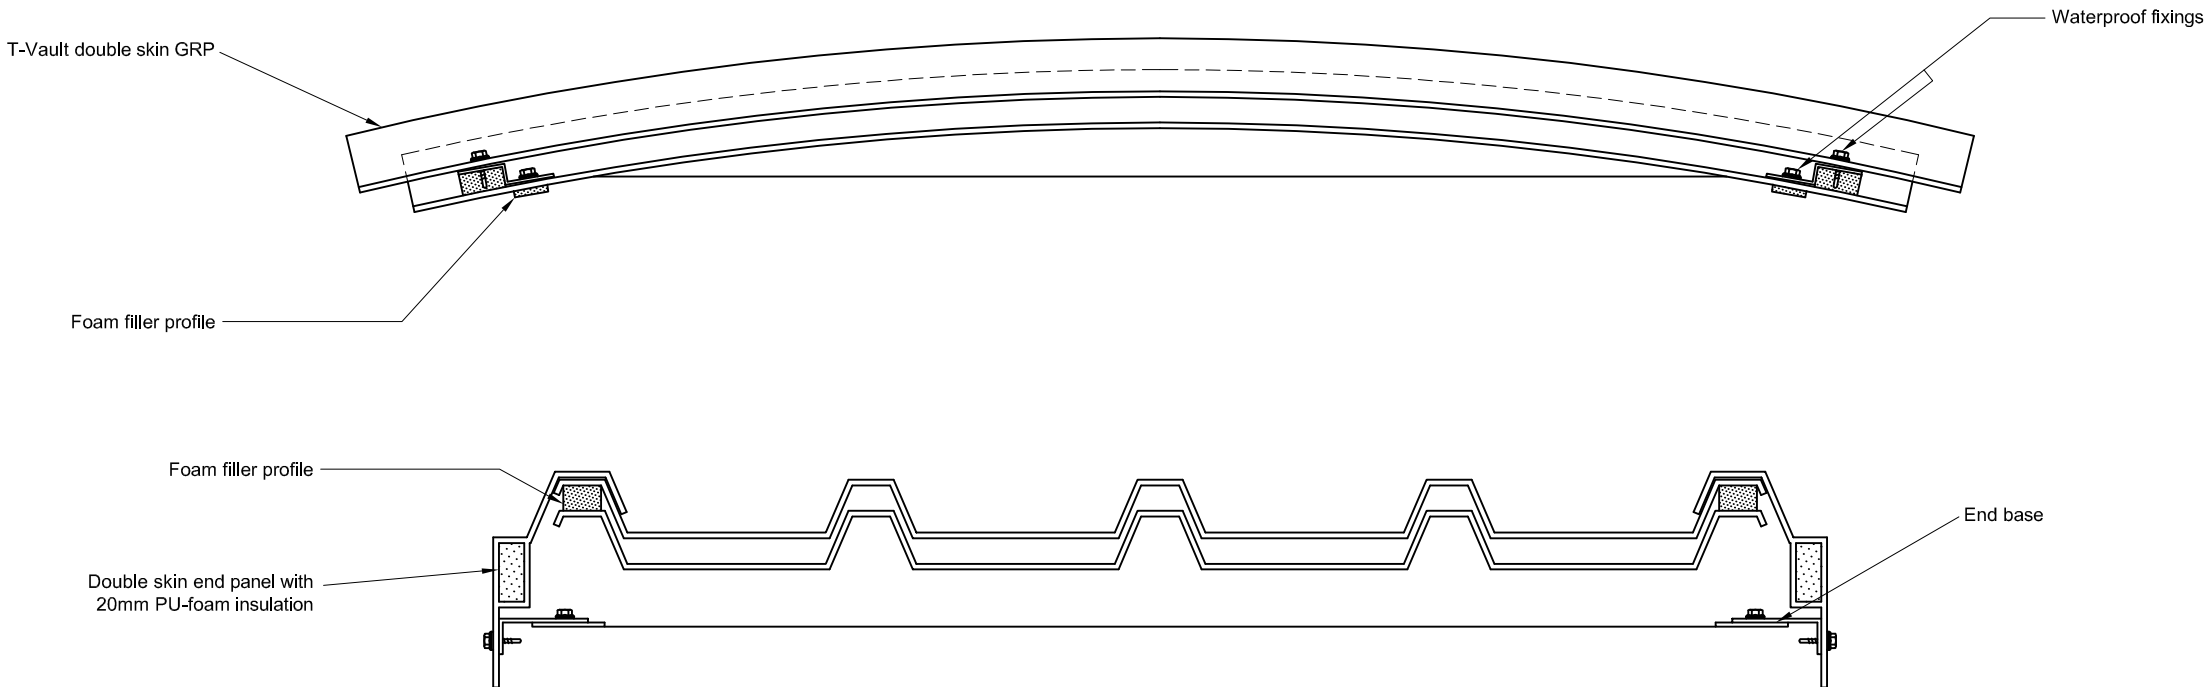

WHITESALES  
DRG No TV0111

T-Vault GRP double skin  
barrel vault rooflight  
installed to waterproofed builders curb