

NBS Specification

L10 - Windows / Rooflights / Screens / Louvres
460 - Rooflights

Manufacturer : Whitesales

Europa House Alfold Road Cranleigh GU6 8NQ

Tel 01483 271371 Fax 01483 271771 E-mail sales@whitesales.co.uk

Product Reference : Em-Glaze Modular Rooflight

Type : Flat Glass

Size : TBC

Frame : TBC

Kerb : Builders Upstand by others


Material : TBC

Glazing details : Outer 8mm toughened, Cavity 16mm Argon filled, Inner
8.4mm Low E laminated

Finish : Specify from Product literature

Other requirements : TBC

Fixing : Please consult Whitesales for recommendations

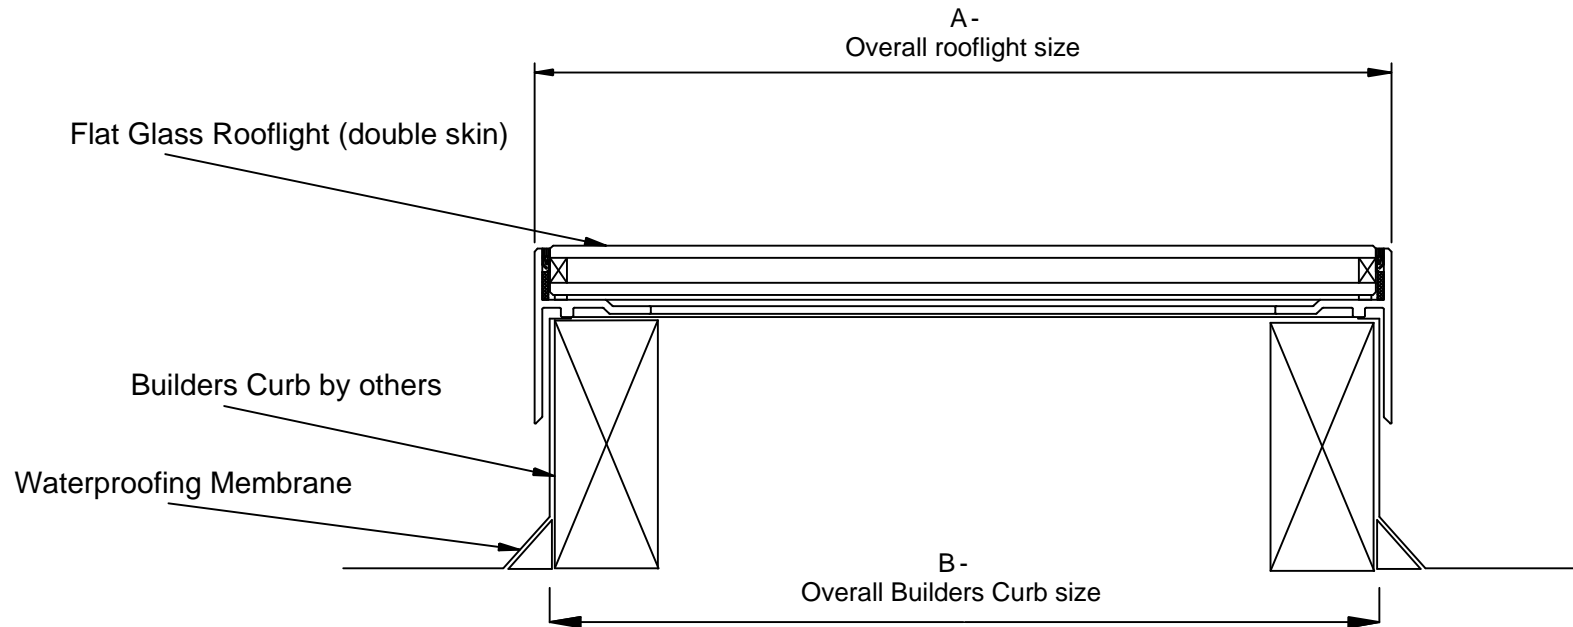

WHITESALES

Em-Glaze Modular Rooflight
to fit to Builders Upstand Kerb