

NBS Specification

L10 - Windows / Rooflights / Screens / Louvres
460 - Rooflights

Manufacturer : Whitesales Europa House Alfold Road Cranleigh GU6 8NQ
Tel 01483 271371 Fax 01483 271771 E-mail sales@whitesales.co.uk

Product Reference : Em-Vault

Type : Barrel vault - $\frac{1}{5}$ rise

Size : Specify from Product literature

Frame : Aluminium

- Finish : Specify from Product literature

- Colour : Specify from Product literature

Kerb : Builders curb


Material : Specify type

Glazing details : 16mm triple-multiwall polycarbonate

Finish : Specify from Product literature

Other requirements : None

Fixing : Please consult Whitesales for recommendations

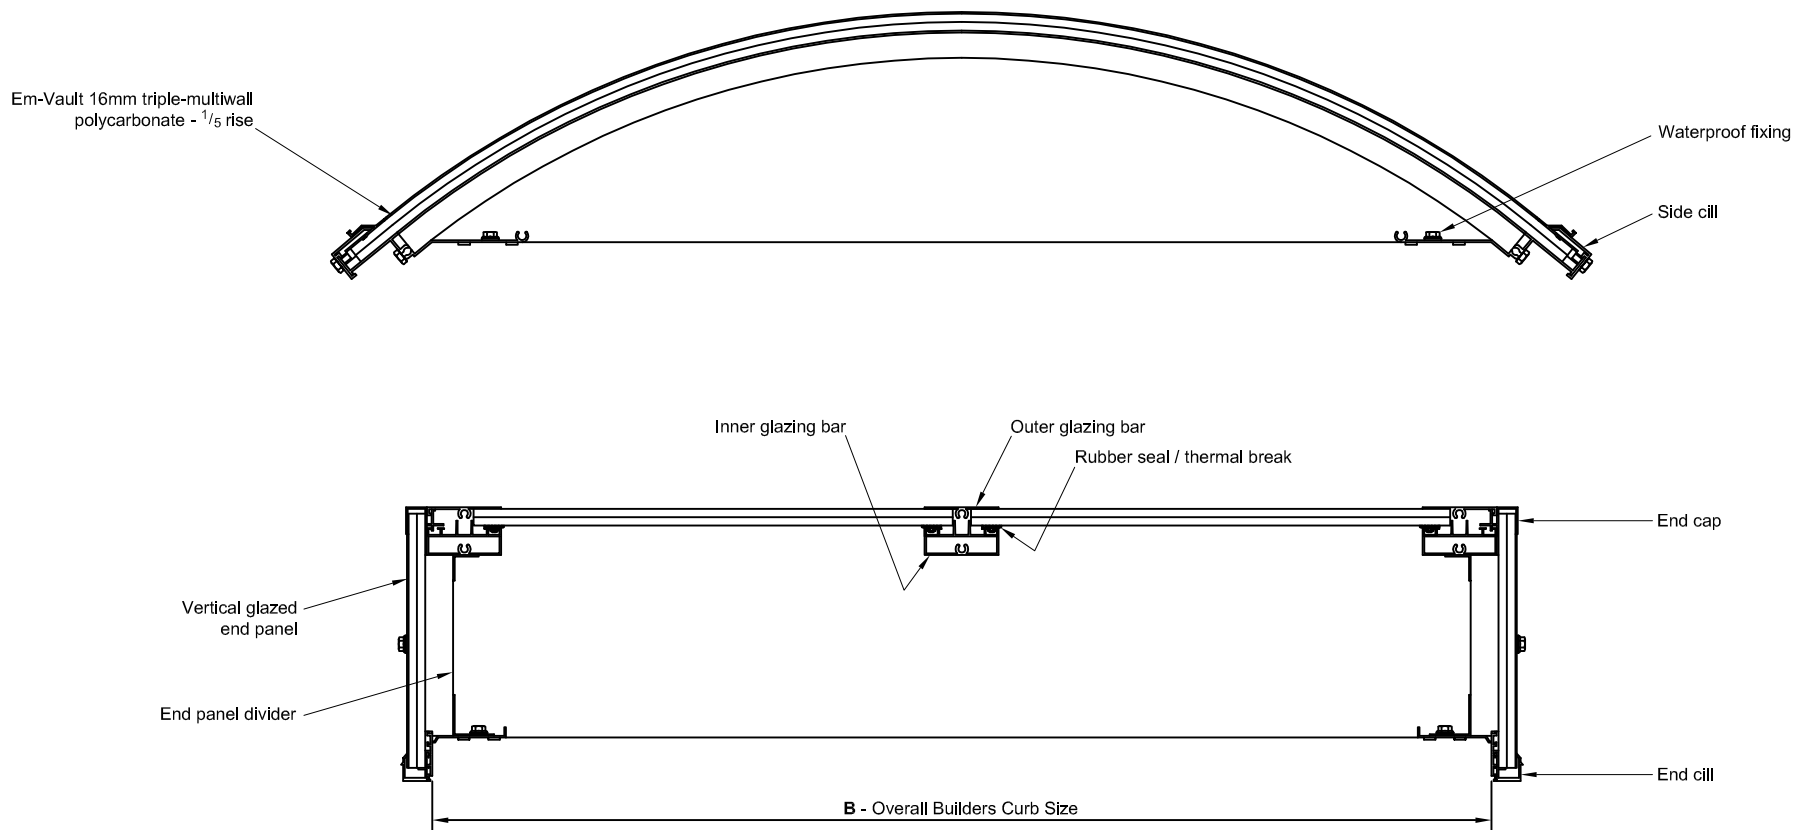

WHITESALES
DRG No EV0121

Em-Vault 16mm triple-multiwall polycarbonate
 $\frac{1}{5}$ rise barrel vault rooflight
installed to waterproofed builders curb